



NOTE:  
 1. WATER DEPTHS ARE PER USACE HYDROGRAPHIC SURVEY DATED 15-16 MARCH 2022.

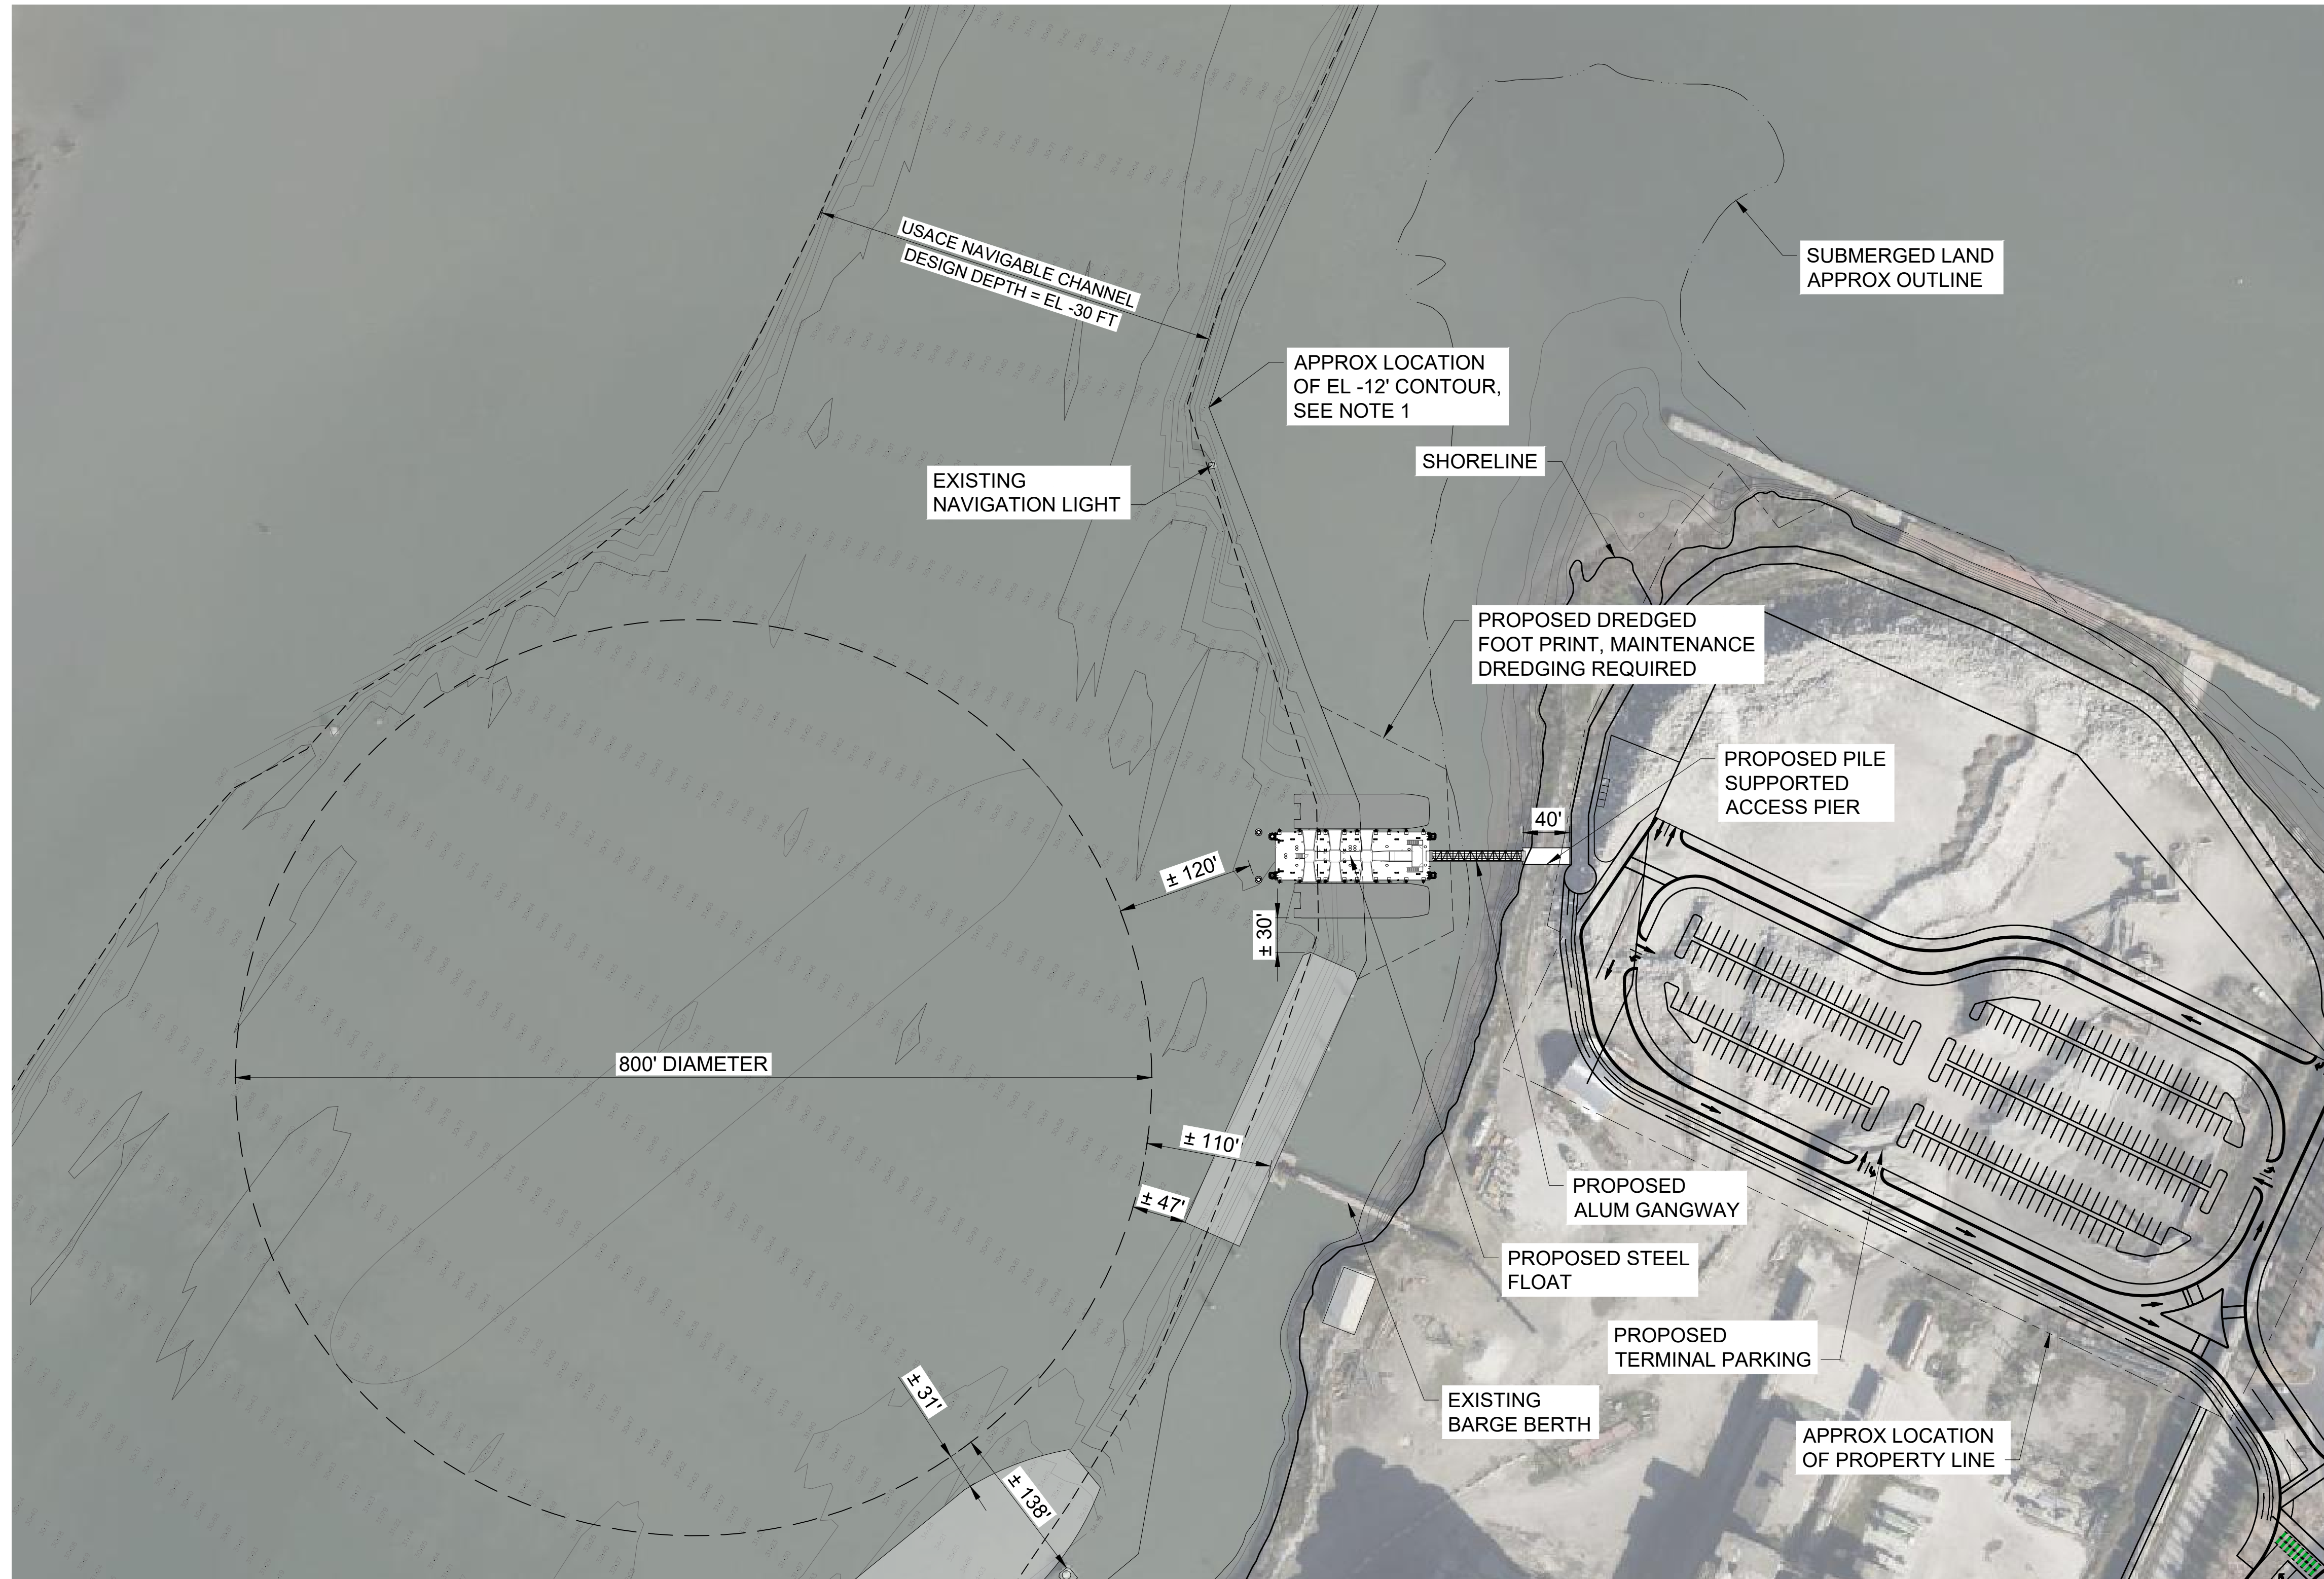

1 FERRY TERMINAL - OPTION C  
 SK-01 SCALE: 1" = 85'-0"

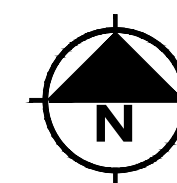

FILE LOCATION: C:\USERS\SEIDMAN\WORKSPACE\PORT OF REDWOOD CITY\PROJECTS\SK-03.DWG DATE: 3/15/2024 11:23:59 AM DRAWN BY: SEIDMAN, HADLYN

DATE	SYMBOL	REVISIONS	BY	CHECKED	APPROVED

DATE	SUBMITTED	DATE	REVIEWED	DATE

**PORT OF REDWOOD CITY**  
 675 SEAPORT BLVD  
 REDWOOD CITY, CA 94063

FILE NO.:      SCALE: AS SHOWN      AUTOCAD DRAWING FILE: A245143-SK-03.DWG

FERRY TERMINAL WEST SIDE  
 TWO BERTH CONCEPT STUDY  
 OPTION C